


GROUND FLOOR PLAN

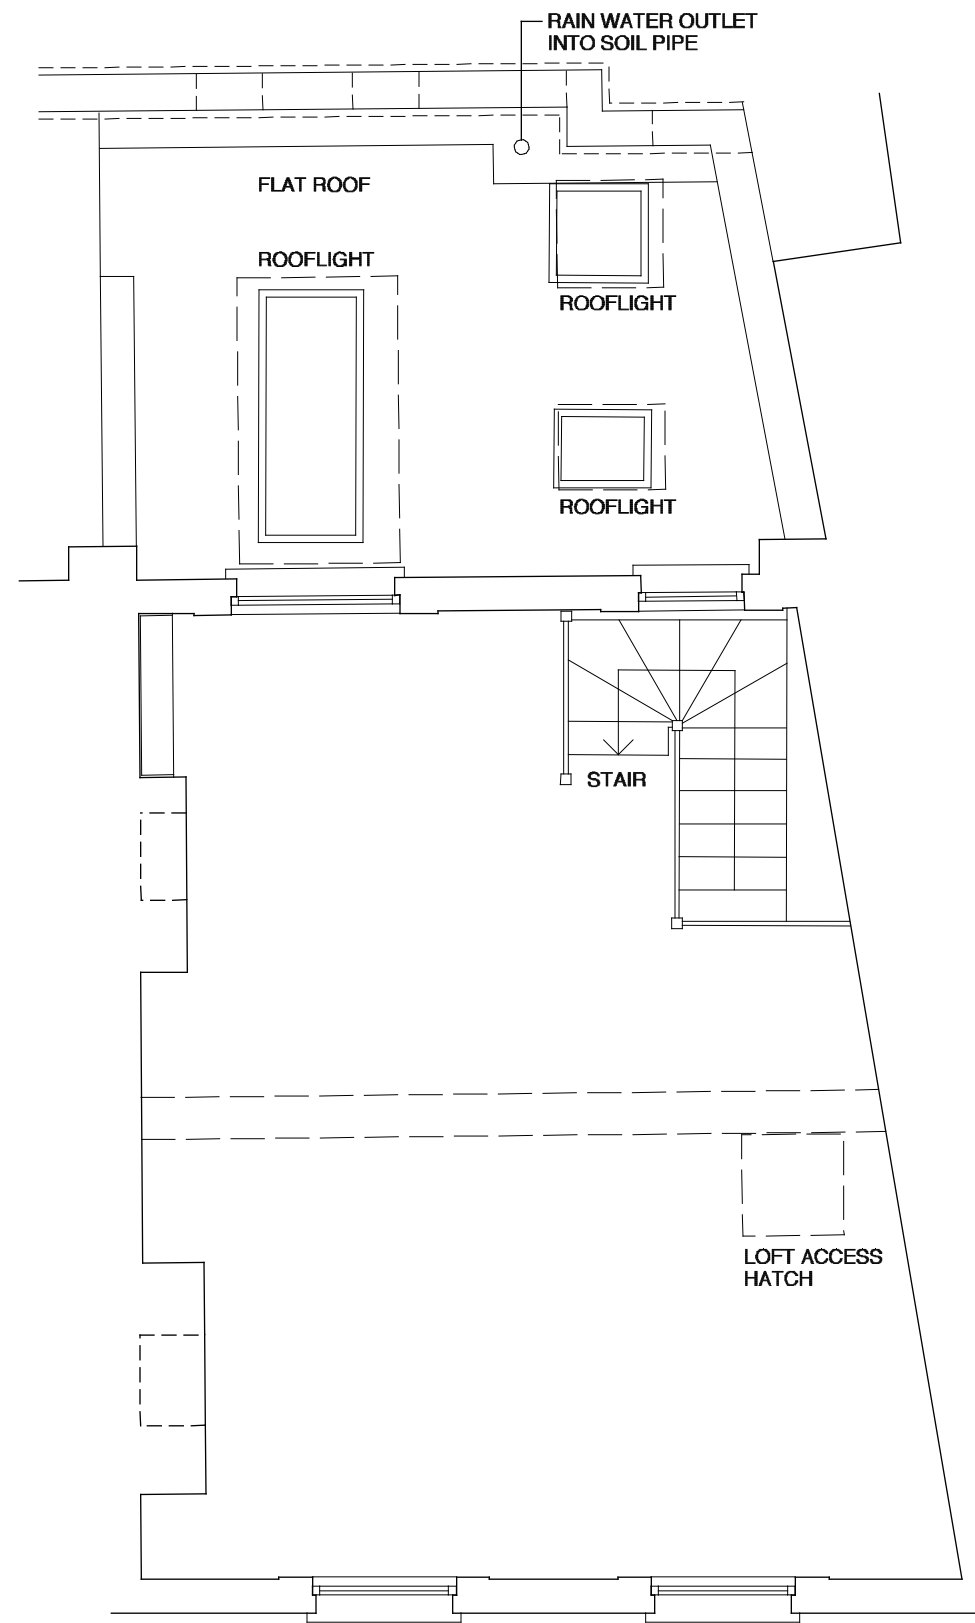

FIRST FLOOR PLAN

COX BULLEID ARCHITECTS

4 CROOKED BILLET YARD LONDON E4 8AF
T 020 7729 0805 F 020 7729 0806
studio@cbarchitects.net

rev: date: ref:

title: GROUND AND FIRST FLOOR SURVEY PLANS

project ref: 2907

project: 8 COTTONS GARDENS

scale: 1:50 date: 4.6.2007

drwg no: S01 rev: -