


GROUND FLOOR PLAN

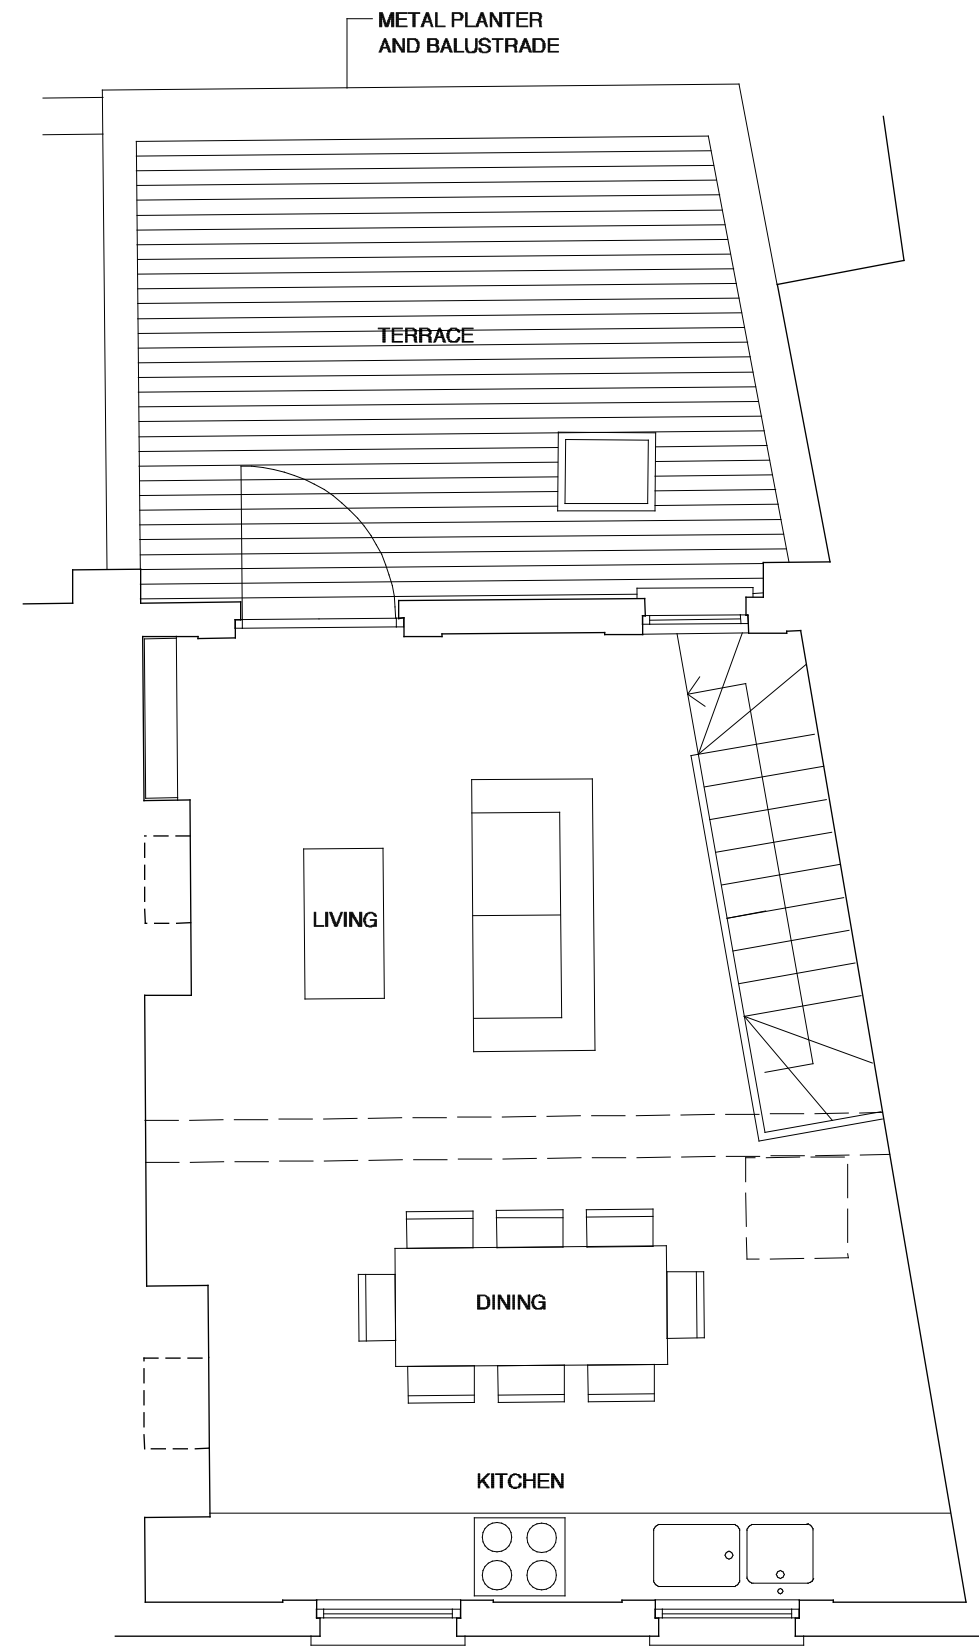

FIRST FLOOR PLAN

COX BULLEID ARCHITECTS

4 CROOKED BILLET YARD LONDON E4 8AF
 T 020 7729 0805 F 020 7729 0806
 studio@cbarchitects.net

rev: - date: - ref: -

title: GROUND AND FIRST FLOOR PROPOSED PLANS

project: 8 COTTONS GARDENS

scale: 1:50 date: 24.7.2007

project ref: 2907

dwg no: P10 rev: -